


# HORISO EVB 100 AK-G

TOP FIX SURFACE MOUNT

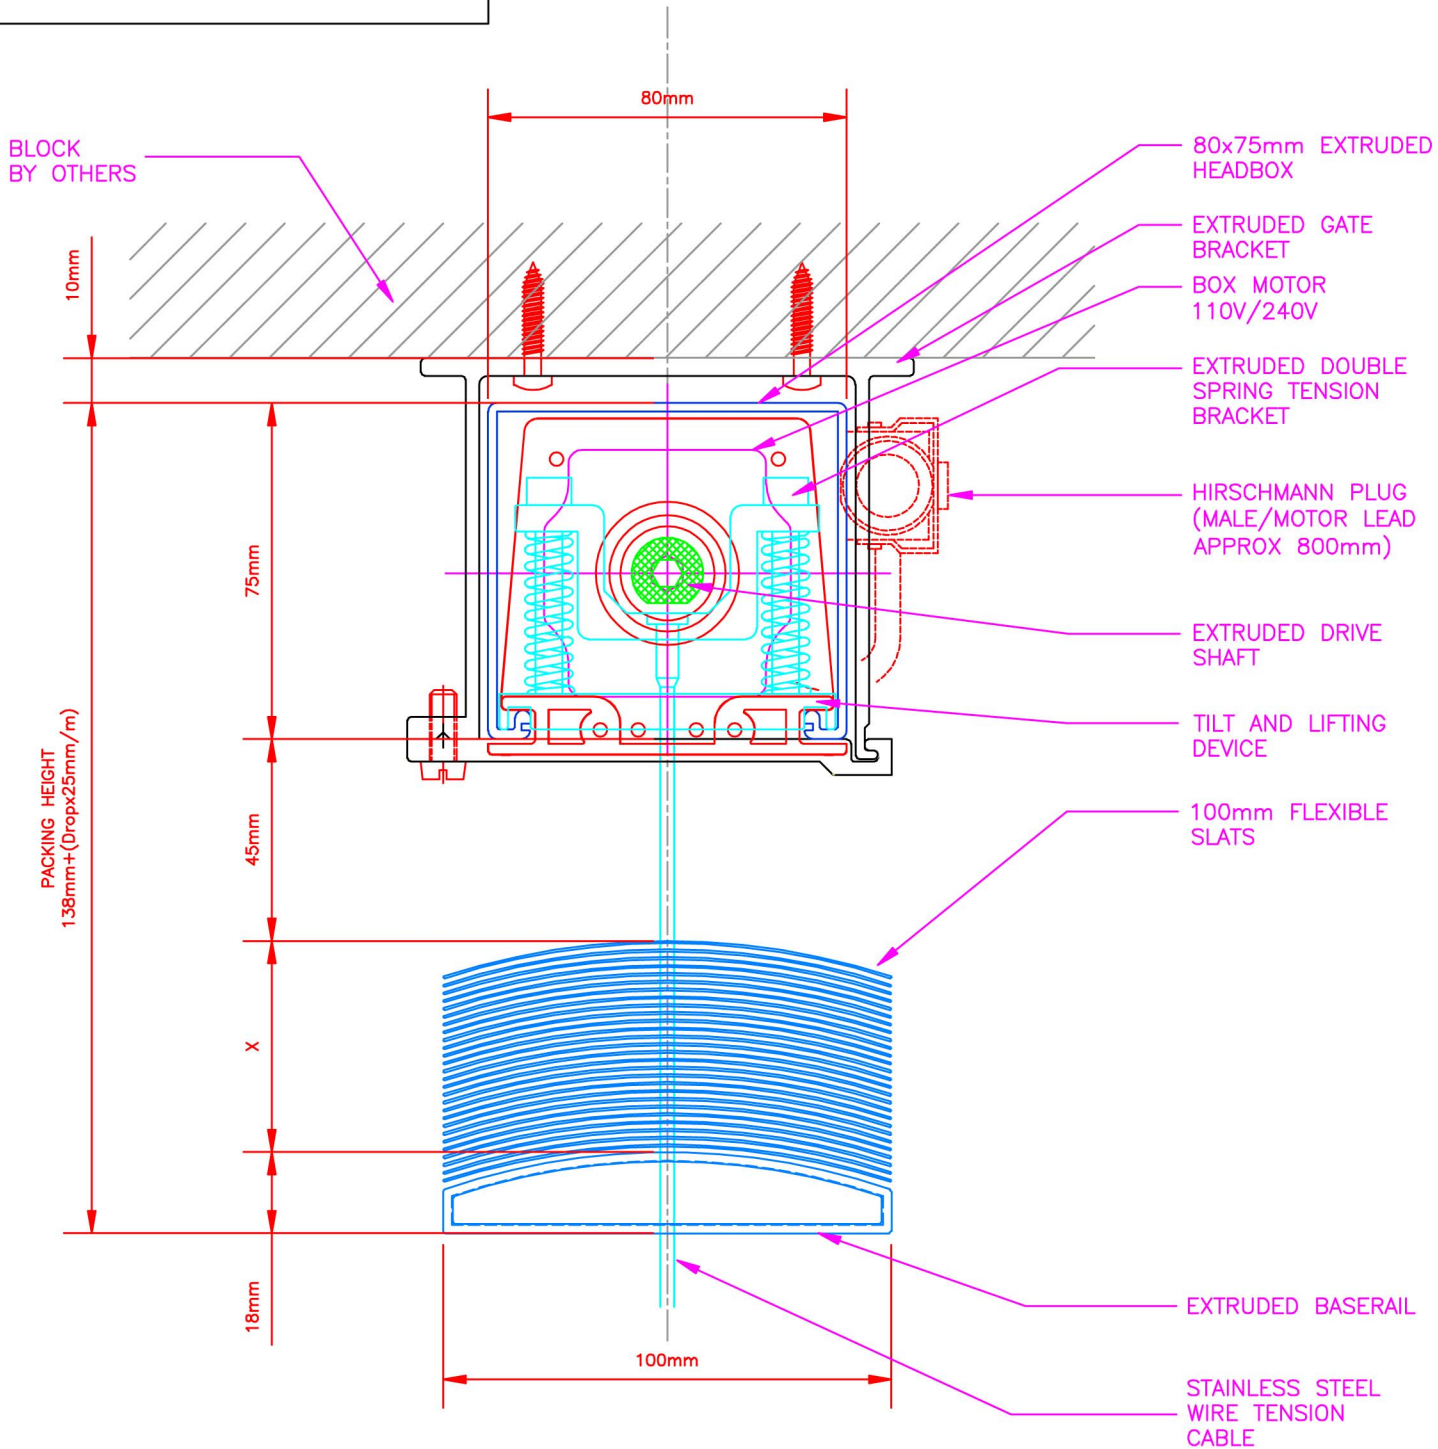

INSATALLATION CONDITION: TOP FIX SURFACE MOUNT Horiso				BLIND TYPE Horiso EVB 100 AK-G		<b>horiso</b> <sup>®</sup>		www.horiso.com.au
--	--	--	--	-----------------------------------	--	----------------------------	--	-------------------

REV	DESCRIPTION	DATE	APPROVED	DRAWN: SHUANG XU		22 - 26 Myrtle Street Marrickville NSW 2204		APPROVED SIGNATURE
A	INITIAL DRAWING	01/06/12	NK					
B	CABLE MATERIAL UPDATE	16/01/14	NK					

SIZE:	FSCM NO:	DWG NO:	REV	T:
		20120601-2-3	B	(61 2) 8755 4500
SCALE:	DATE:	SHEET	F:	(61 2) 8755 4555
	16/01/14			