


HORISO EVB 100 AK-S

TOP FIX POCKET

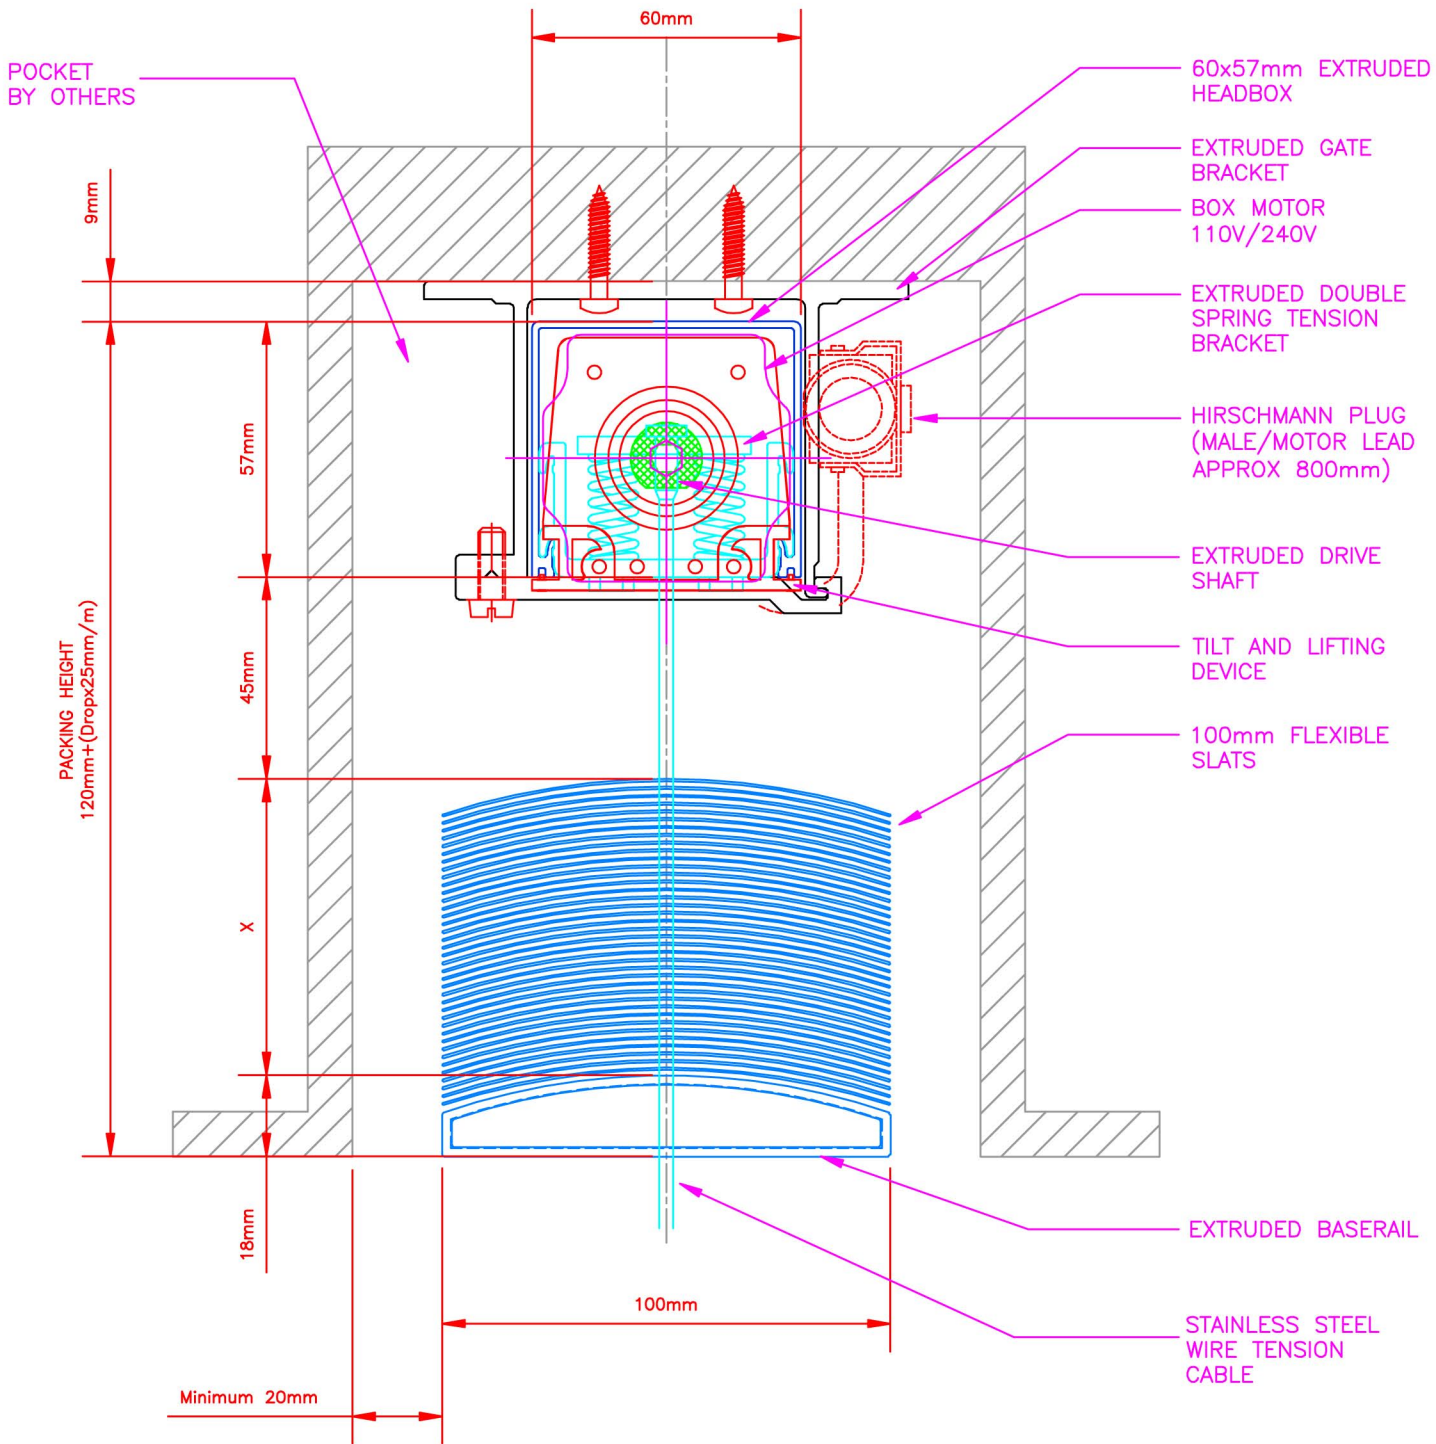

INSATALLATION CONDITION: TOP FIX POCKET				BLIND TYPE Horiso EVB 100 AK-S		horiso [®]		www.horiso.com.au
REV	DESCRIPTION	DATE	APPROVED	DRAWN: SHUANG XU		22 - 26 Myrtle Street Marrickville NSW 2204		APPROVED SIGNATURE
A	INITIAL DRAWING	09/02/12	NK					
B	CABLE MATERIAL UPDATE	16/01/14	NK					
				SIZE:	FSCM NO:	DWG NO: 20120209-2-2	REV B	T: (61 2) 8755 4500
				SCALE:	DATE: 16/01/14	SHEET		F: (61 2) 8755 4555