


# HORISO EVB 80 AK-G

FACE FIX Horiso PELMET

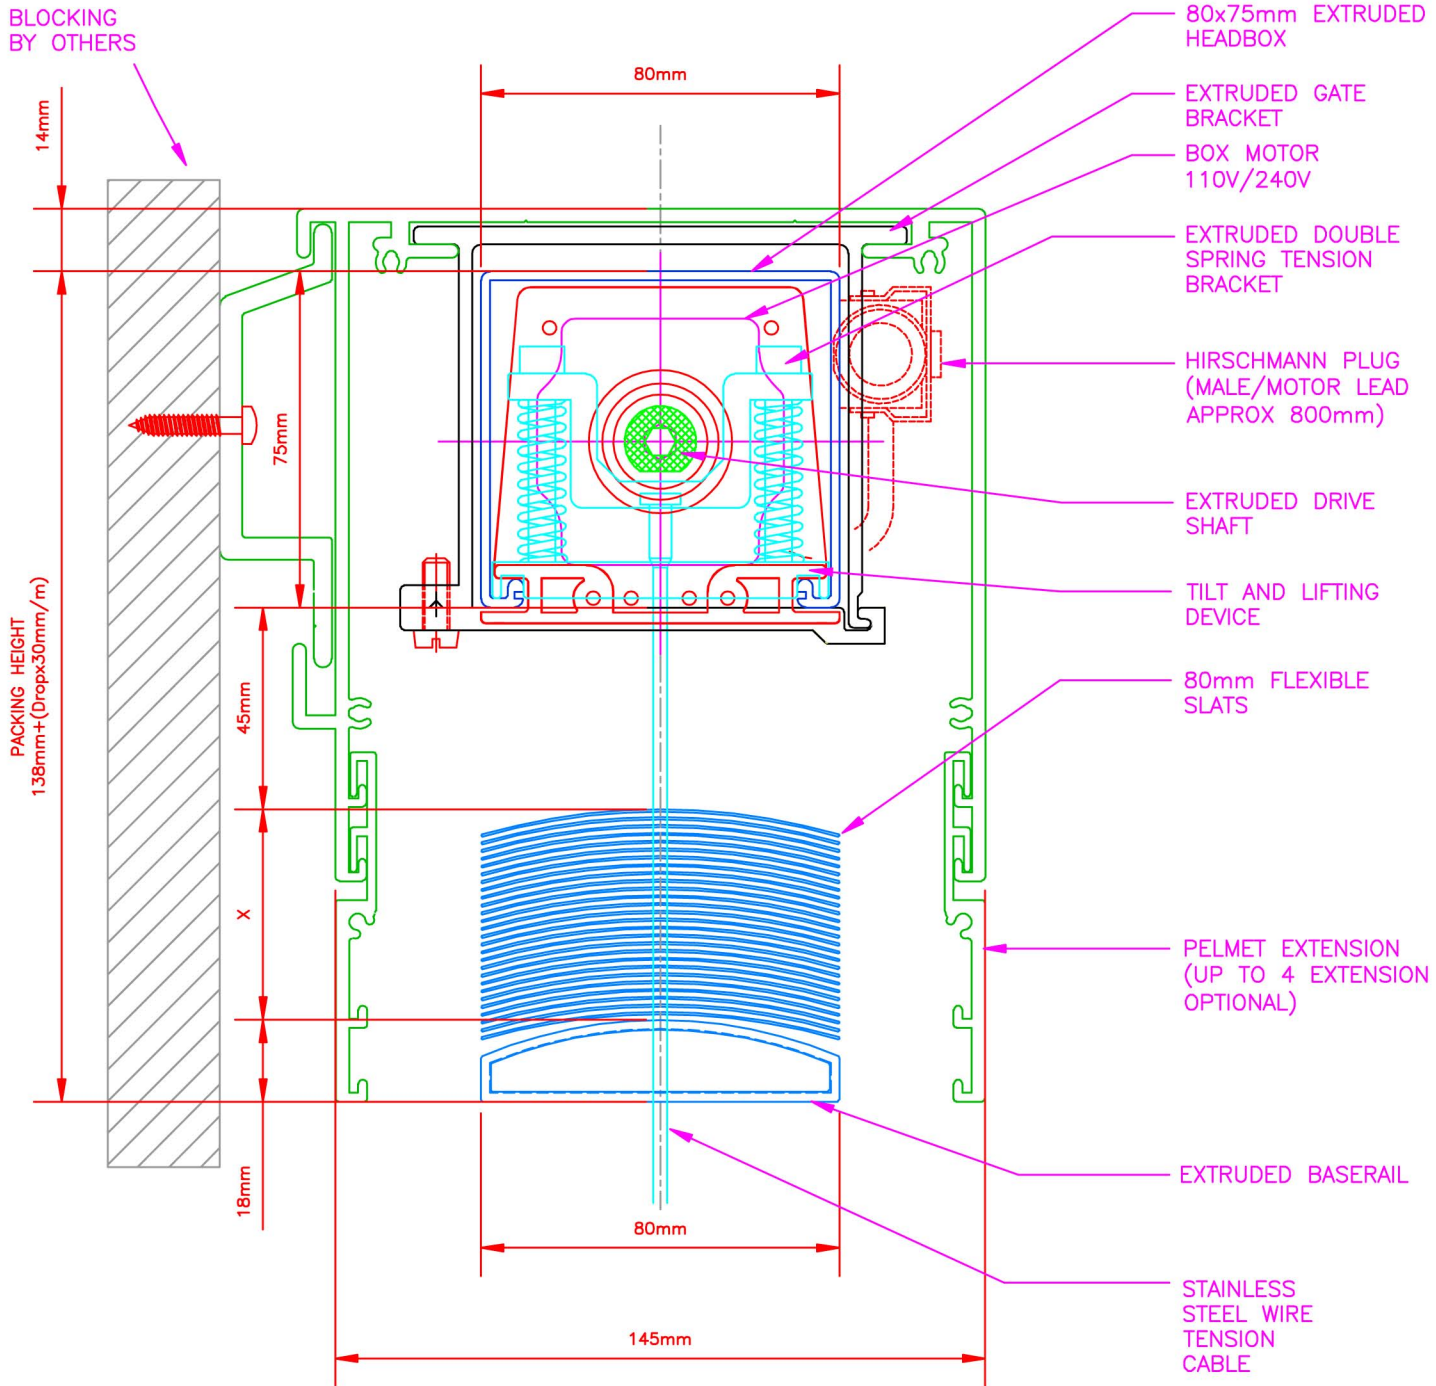

INSATALLATION CONDITION: FACE FIX Horiso PELMET				BLIND TYPE Horiso EVB 80 AK-G		<b>horiso</b> <sup>®</sup>		www.horiso.com.au
REV	DESCRIPTION	DATE	APPROVED	DRAWN: SHUANG XU		22 - 26 Myrtle Street Marrickville NSW 2204		APPROVED SIGNATURE
A	INITIAL DRAWING	20/02/12	NK					
B	CABLE MATERIAL UPDATE	16/01/14	NK					
SIZE:		FSCM NO:	DWG NO: 20120220-1-3		REV	T: (61 2) 8755 4500		
SCALE:		DATE:	16/01/14		SHEET	F: (61 2) 8755 4555		