


HORISO EVB 80 AK-G

TOP FIX Horiso PELMET

BLOCKING BY OTHERS

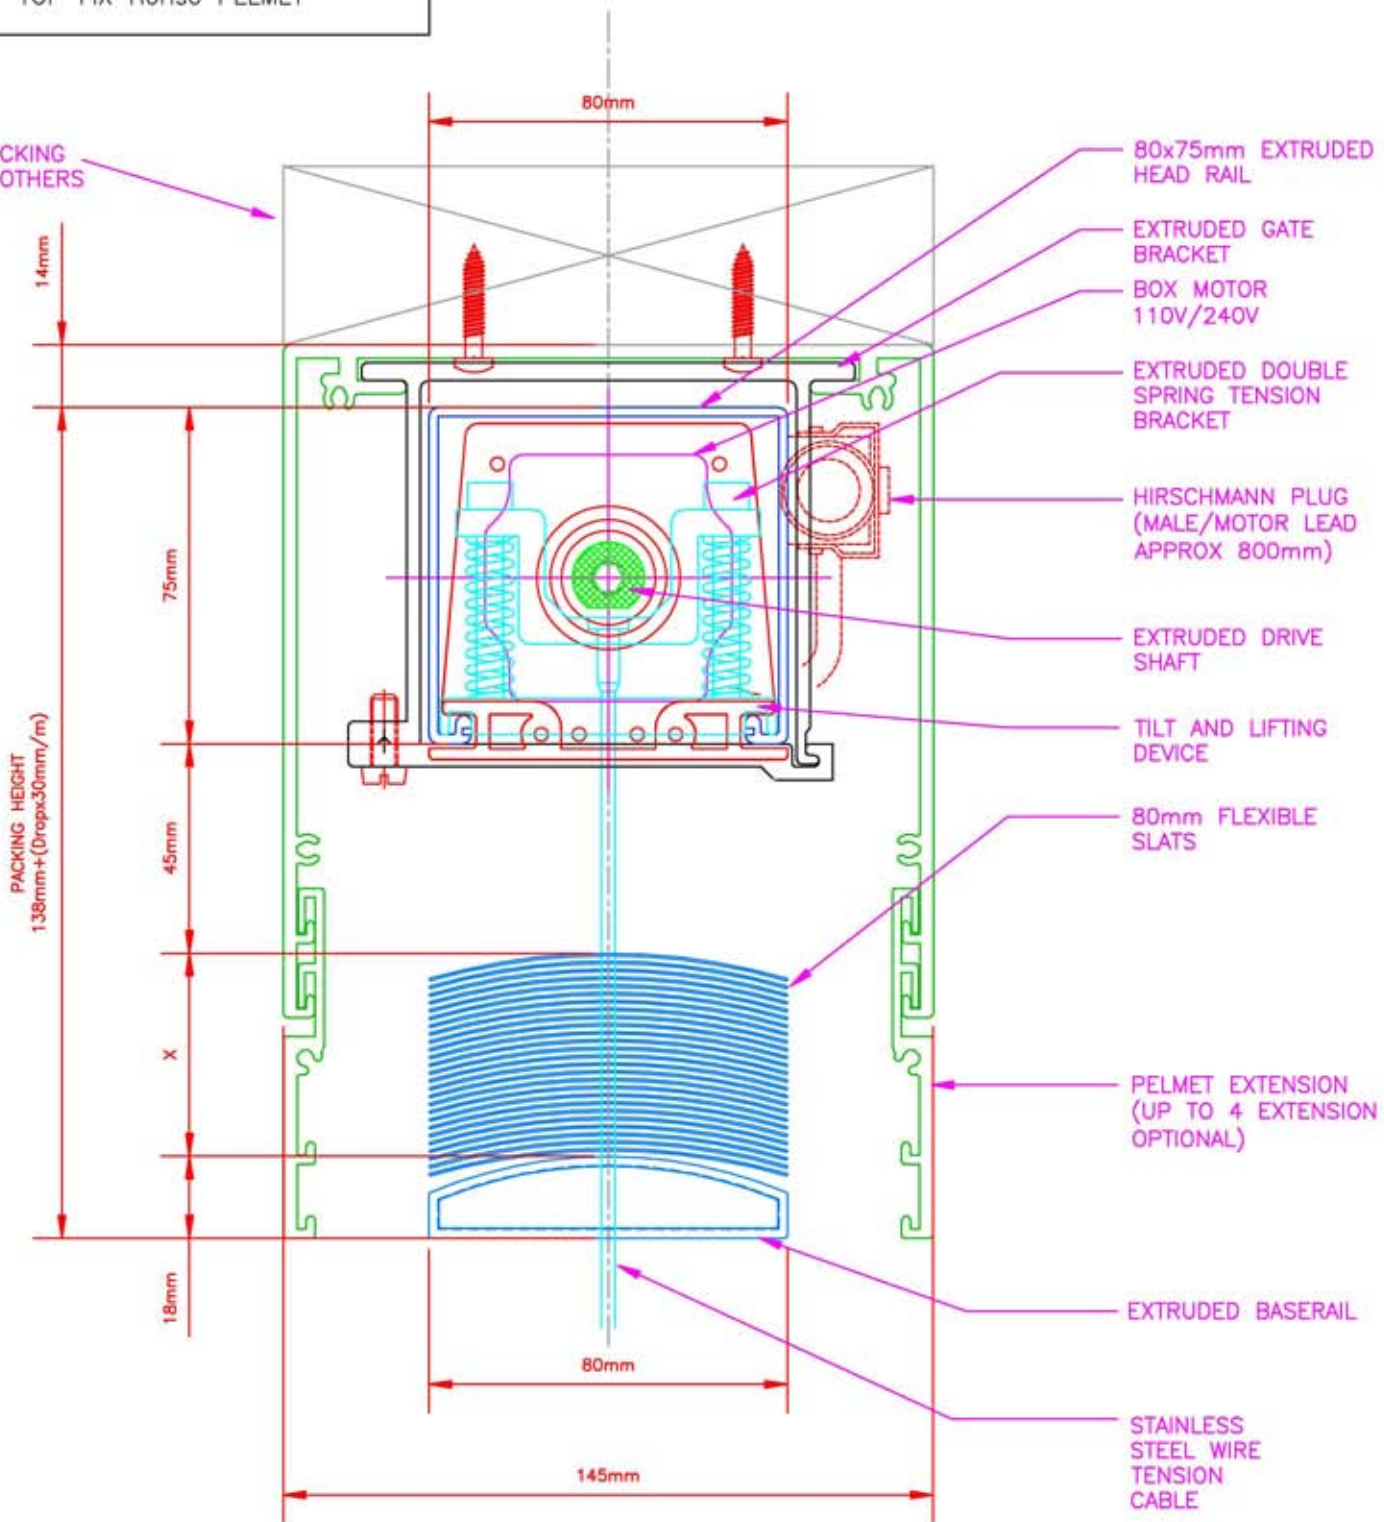

- 80x75mm EXTRUDED HEAD RAIL
- EXTRUDED GATE BRACKET
- BOX MOTOR 110V/240V
- EXTRUDED DOUBLE SPRING TENSION BRACKET
- HIRSCHMANN PLUG (MALE/MOTOR LEAD APPROX 800mm)
- EXTRUDED DRIVE SHAFT
- TILT AND LIFTING DEVICE
- 80mm FLEXIBLE SLATS
- PELMET EXTENSION (UP TO 4 EXTENSION OPTIONAL)
- EXTRUDED BASERAIL
- STAINLESS STEEL WIRE TENSION CABLE

INSATALLATION CONDITION: TOP FIX Horiso PELMET				BLIND TYPE Horiso SVB 80 AK-G		horiso www.horiso.com.au	
REV	DESCRIPTION	DATE	APPROVED	DRAWN:		APPROVED SIGNATURE	
A	INITIAL DRAWING	08/02/12	NK			22 - 26 Myrtle Street Marrickville NSW 2204	
B	CABLE MATERIAL UPDATE	16/01/14	NK				
SIZE:		FSCM NO:	DWG NO:	REV		T: (61 2) 8755 4500	
SCALE:		DATE:		SHEET		F: (61 2) 8755 4555	
		16/01/14					