


HORISO EVB 80 AK-S

FACE FIX Horiso PELMET

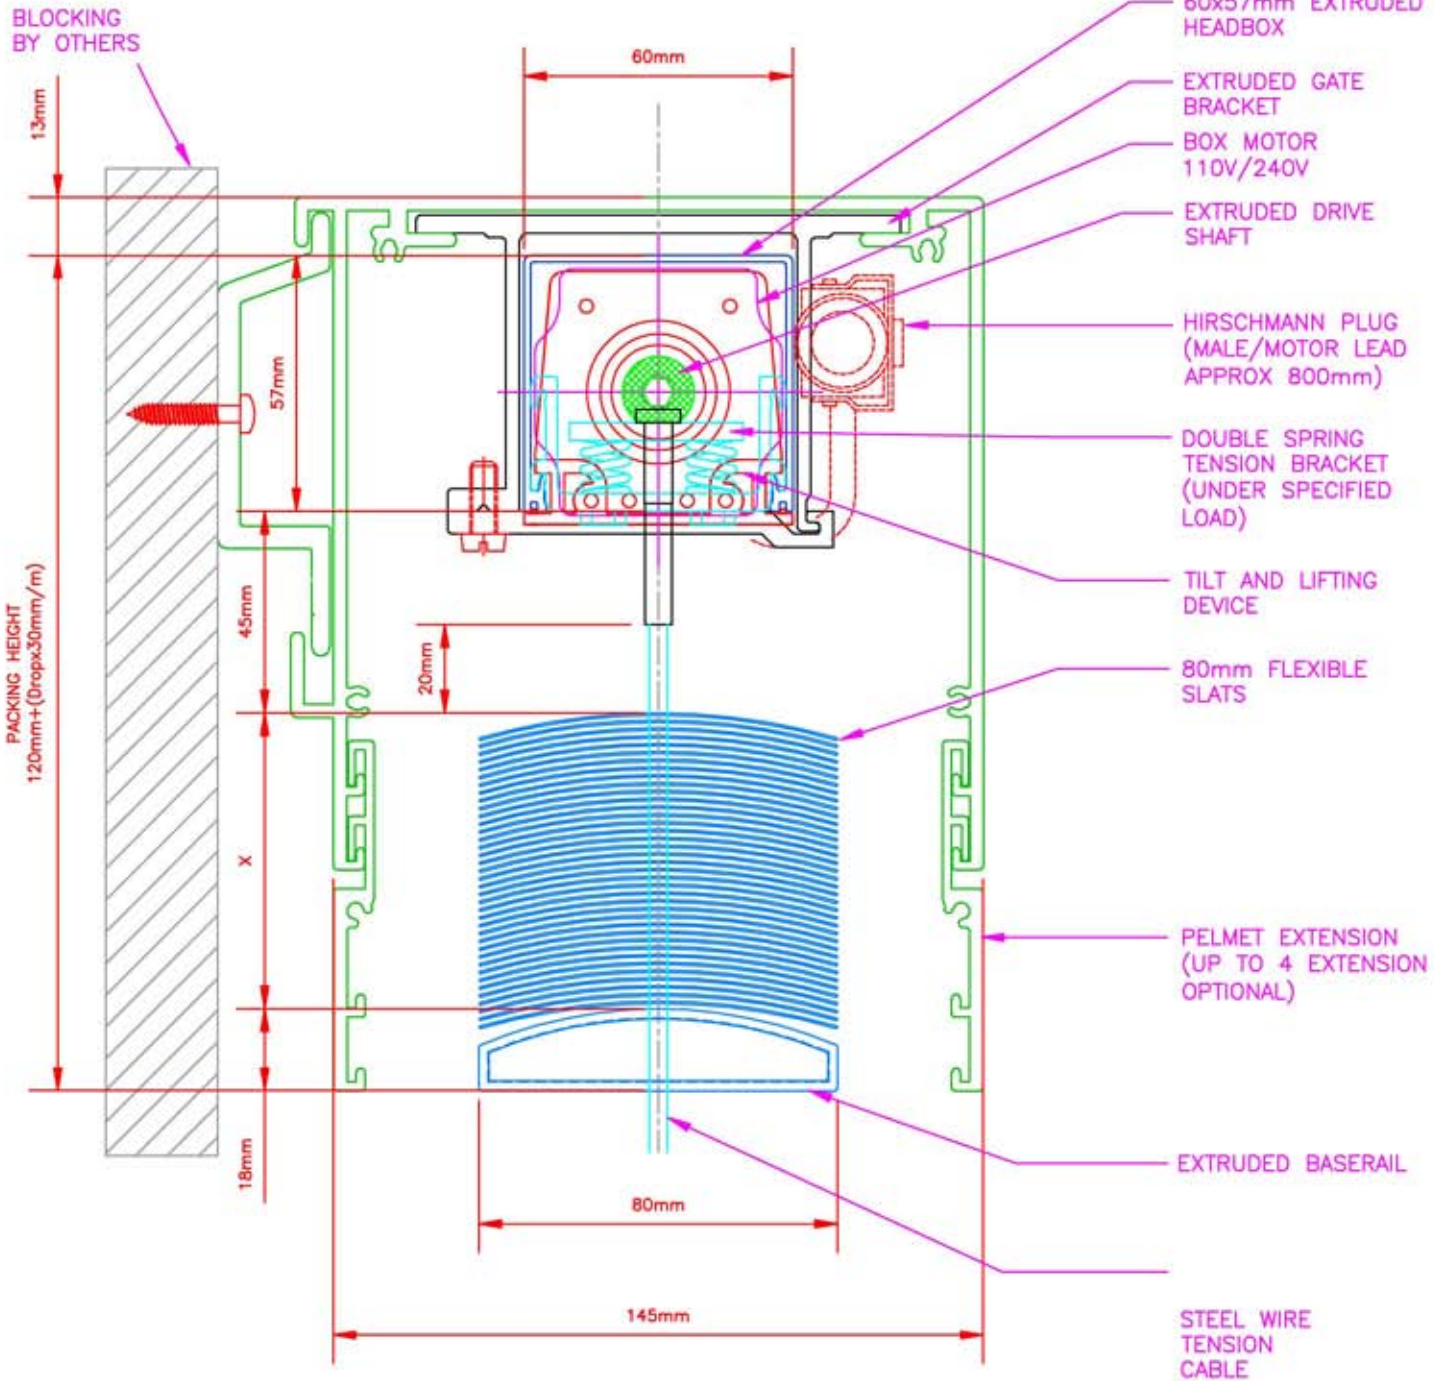

INSATALLATION CONDITION:

FACE FIX Horiso PELMET

BLIND TYPE

Horiso SVB 80 AK-S

horiso

www.horiso.com.au

| REV | DESCRIPTION | DATE | APPROVED |
|-----|-----------------------|----------|----------|
| A | INITIAL DRAWING | 20/02/12 | NK |
| B | UNDER SPECIFIED LOAD | 31/08/12 | NK |
| C | CABLE MATERIAL UPDATE | 16/01/14 | NK |

| | | | |
|-----------|----------|--------------|-----|
| DRAWN: | | | |
| SHUANG XU | | | |
| SIZE: | FSCM NO: | DWG NO: | REV |
| | | 20120220-1-2 | C |

22 - 26 Myrtle Street
Marrickville NSW 2204

APPROVED SIGNATURE

T: (61 2) 8755 4500
F: (61 2) 8755 4555

| | | |
|--------|----------|-------|
| SCALE: | DATE: | SHEET |
| | 16/01/14 | |