


EB2 N/D riser layout

16 AWS 3 + 1 GROUND CABLE LINE
VOLTAGE 240 VAC

.....
CAT6 TWISTED PAIR DATA CABLE

=====
MAX. 12 AWS 2 + 1 GROUND CABLE LINE
VOLTAGE 240 VAC

■
POWER TRANSFORMER - 24 VDC

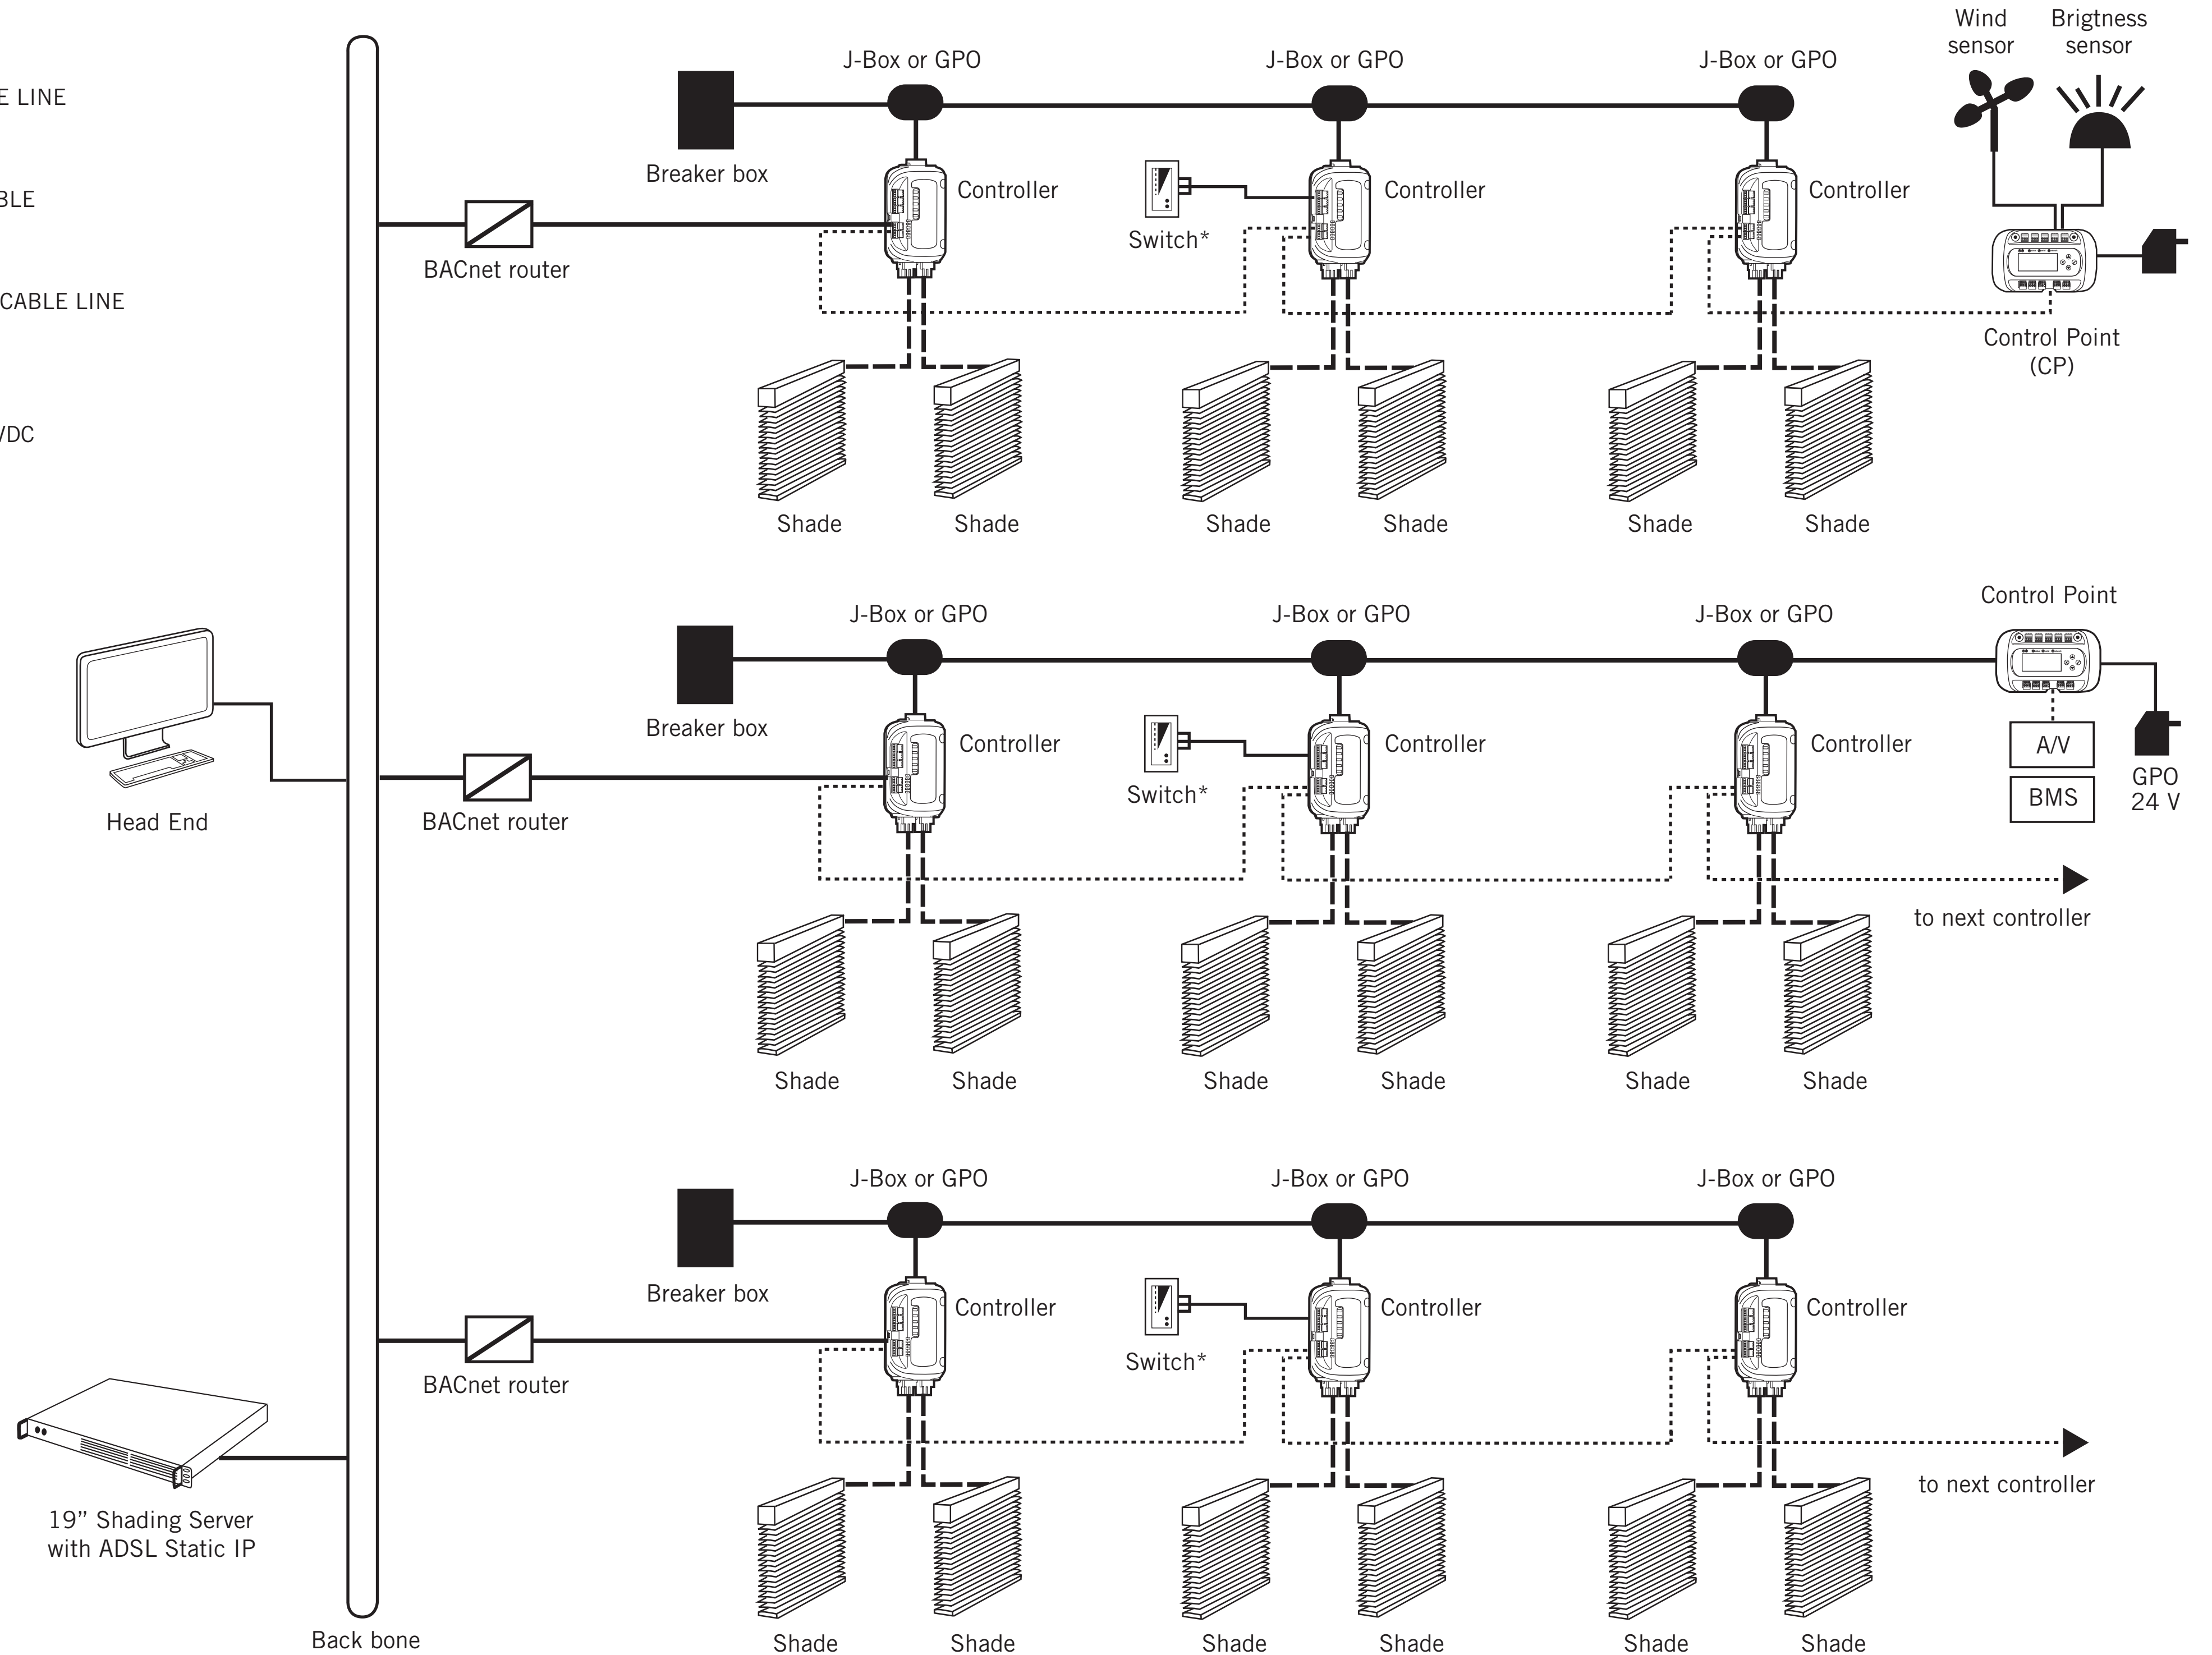

Back bone may be shared with BMS using separate Virtual Local Area Network (VLAN). BMS Integration is available via High Level BACnet or Low Level using Dry contacts.

* Switch or relay.