


## EZ1 N/D riser layout

-----  
16 AWS 3 + 1 GROUND CABLE LINE  
VOLTAGE 240 VAC

.....  
CAT6 TWISTED PAIR DATA CABLE

=====  
MAX. 12 AWS 2 + 1 GROUND CABLE LINE  
VOLTAGE 240 VAC

☐  
POWER TRANSFORMER - 24 VDC

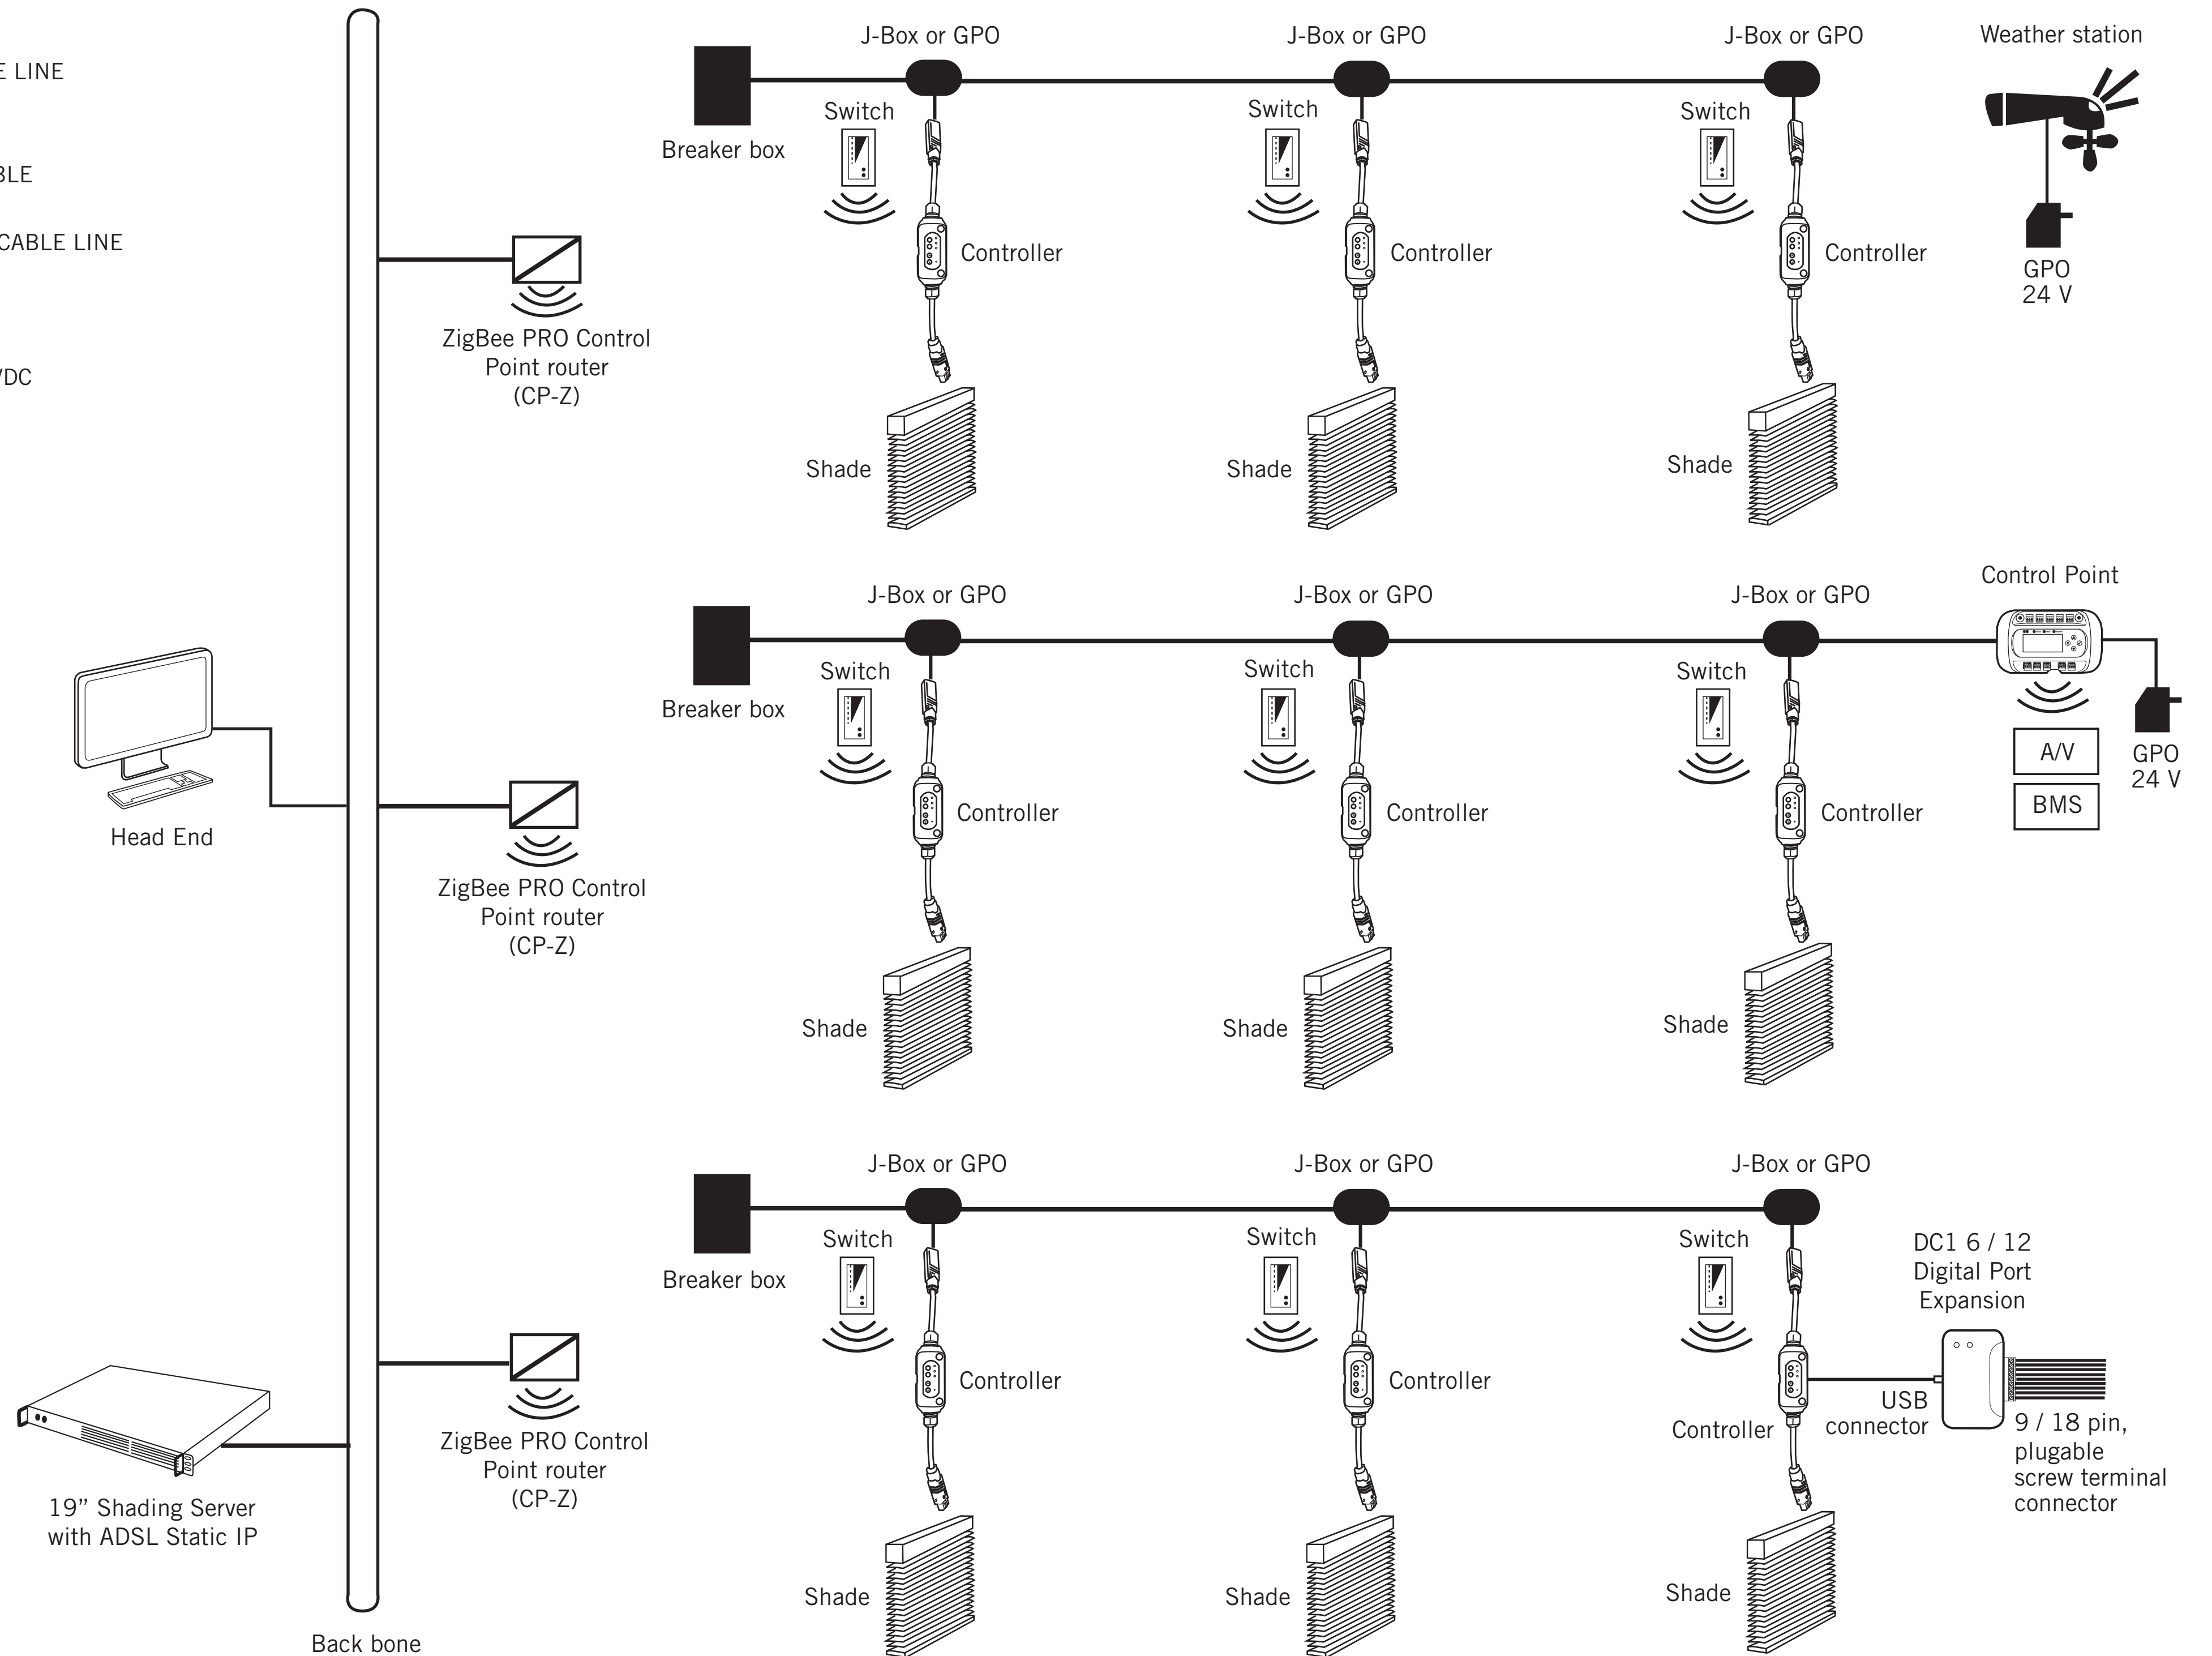

Back bone may be shared with BMS using separate Virtual Local Area Network (VLAN). BMS Integration is available via High Level BACnet or Low Level using dry contacts.

Horiso© Copyright - This drawing is the property of Horiso. Any copies, reproduction or distribution to other parties must only be done with formal consent.