


Design specifications

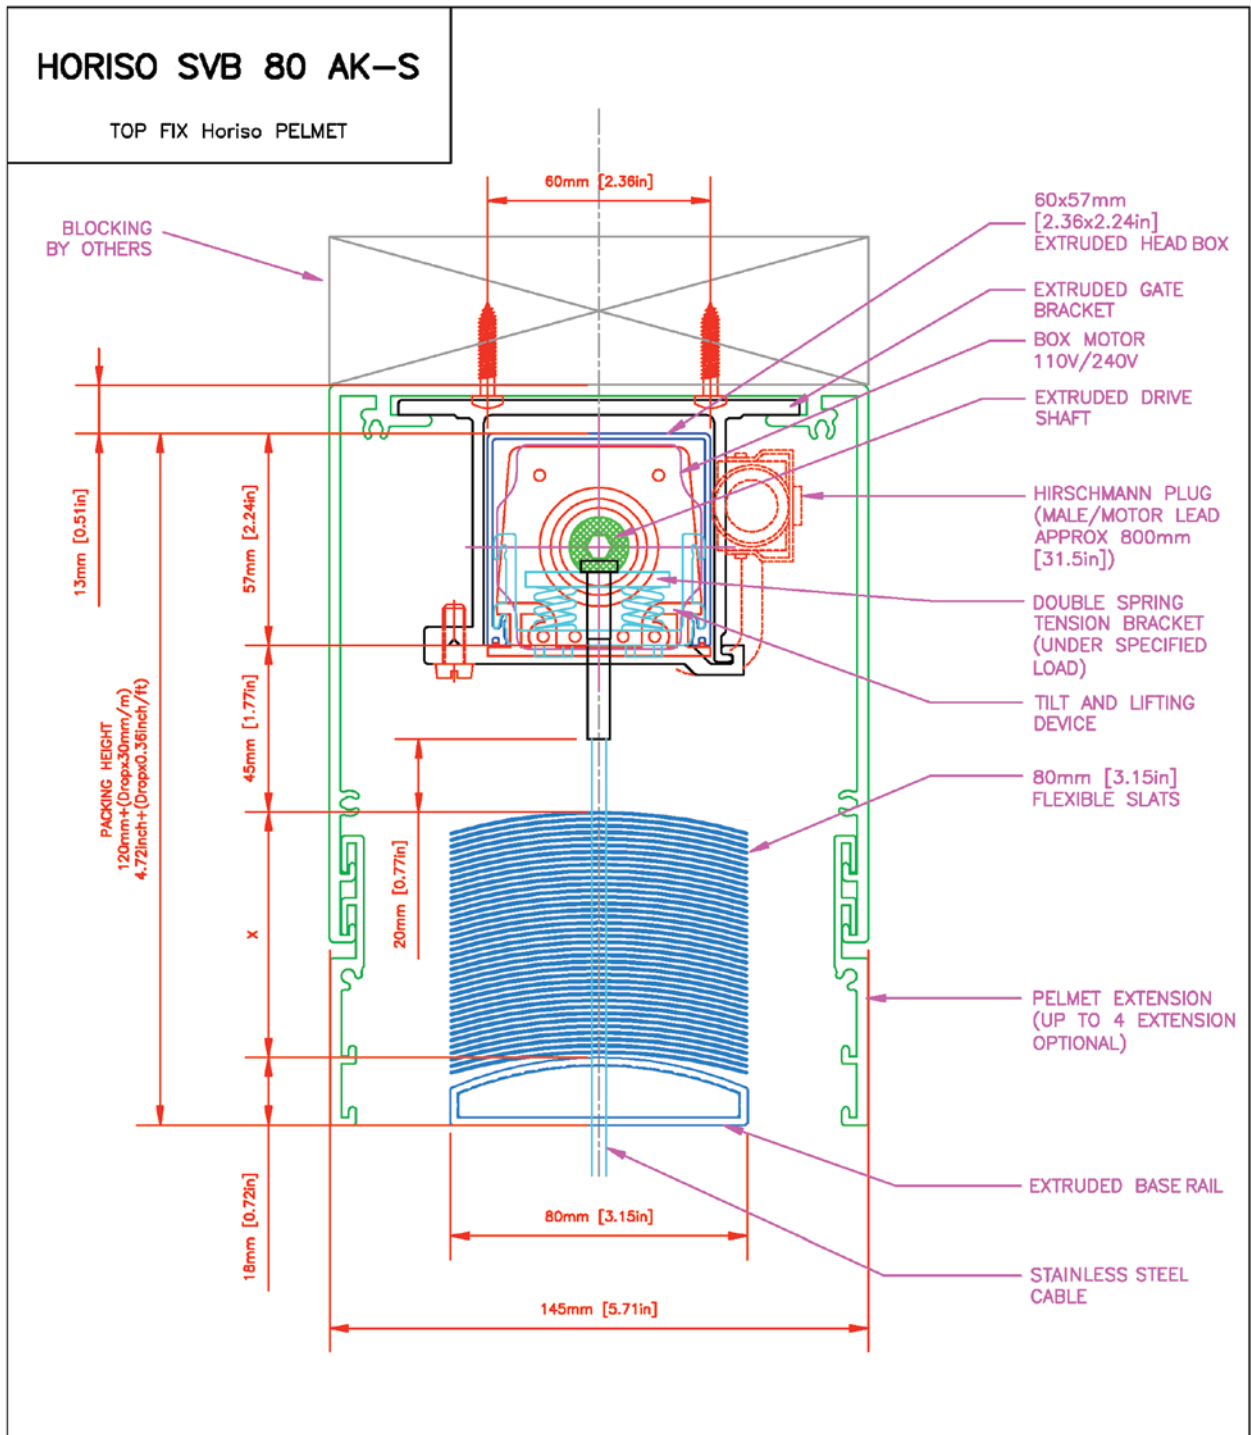

INSATALLATION CONDITION: TOP FIX Horiso PELMET				BLIND TYPE HORISO SVB 80 AK-S		horiso®		www.horiso.com.au
REV	DESCRIPTION	DATE	APPROVED	DRAWN:		22 - 26 Myrtle Street Marrickville NSW 2204		APPROVED SIGNATURE
A	INITIAL DRAWING	08/02/12	NK					
B	UNDER SPECIFIED LOAD	31/08/12	NK					
				SIZE:	FROM	DWG	REV	
				SCALE:	DATE:	NO:	B	
					31/08/12	20120207-1-2-BMP		
								T: (61 2) 8755 4500 F: (61 2) 8755 4555

Technical diagrams are available at horiso.com.au

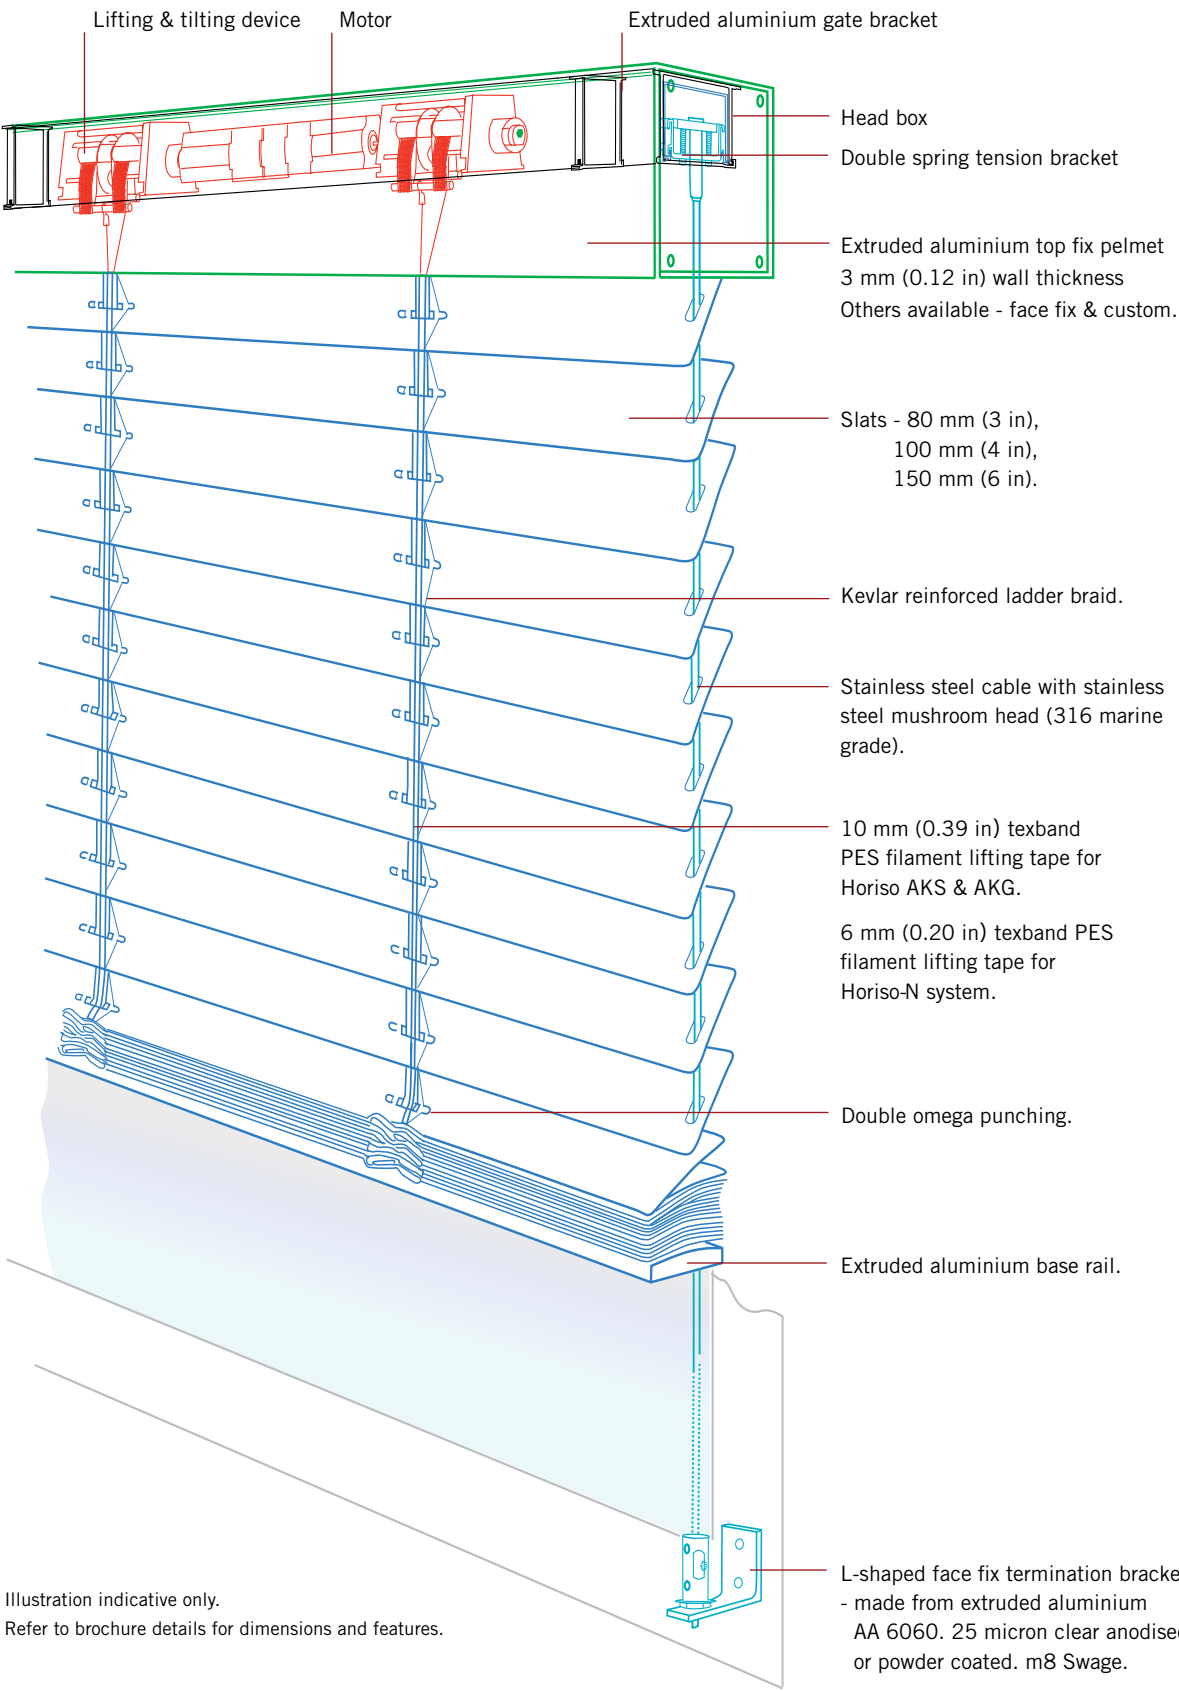


Illustration indicative only.
Refer to brochure details for dimensions and features.